




**A-A POOL & PAVILION SECTION/ELEVATION** SCALE 1:50

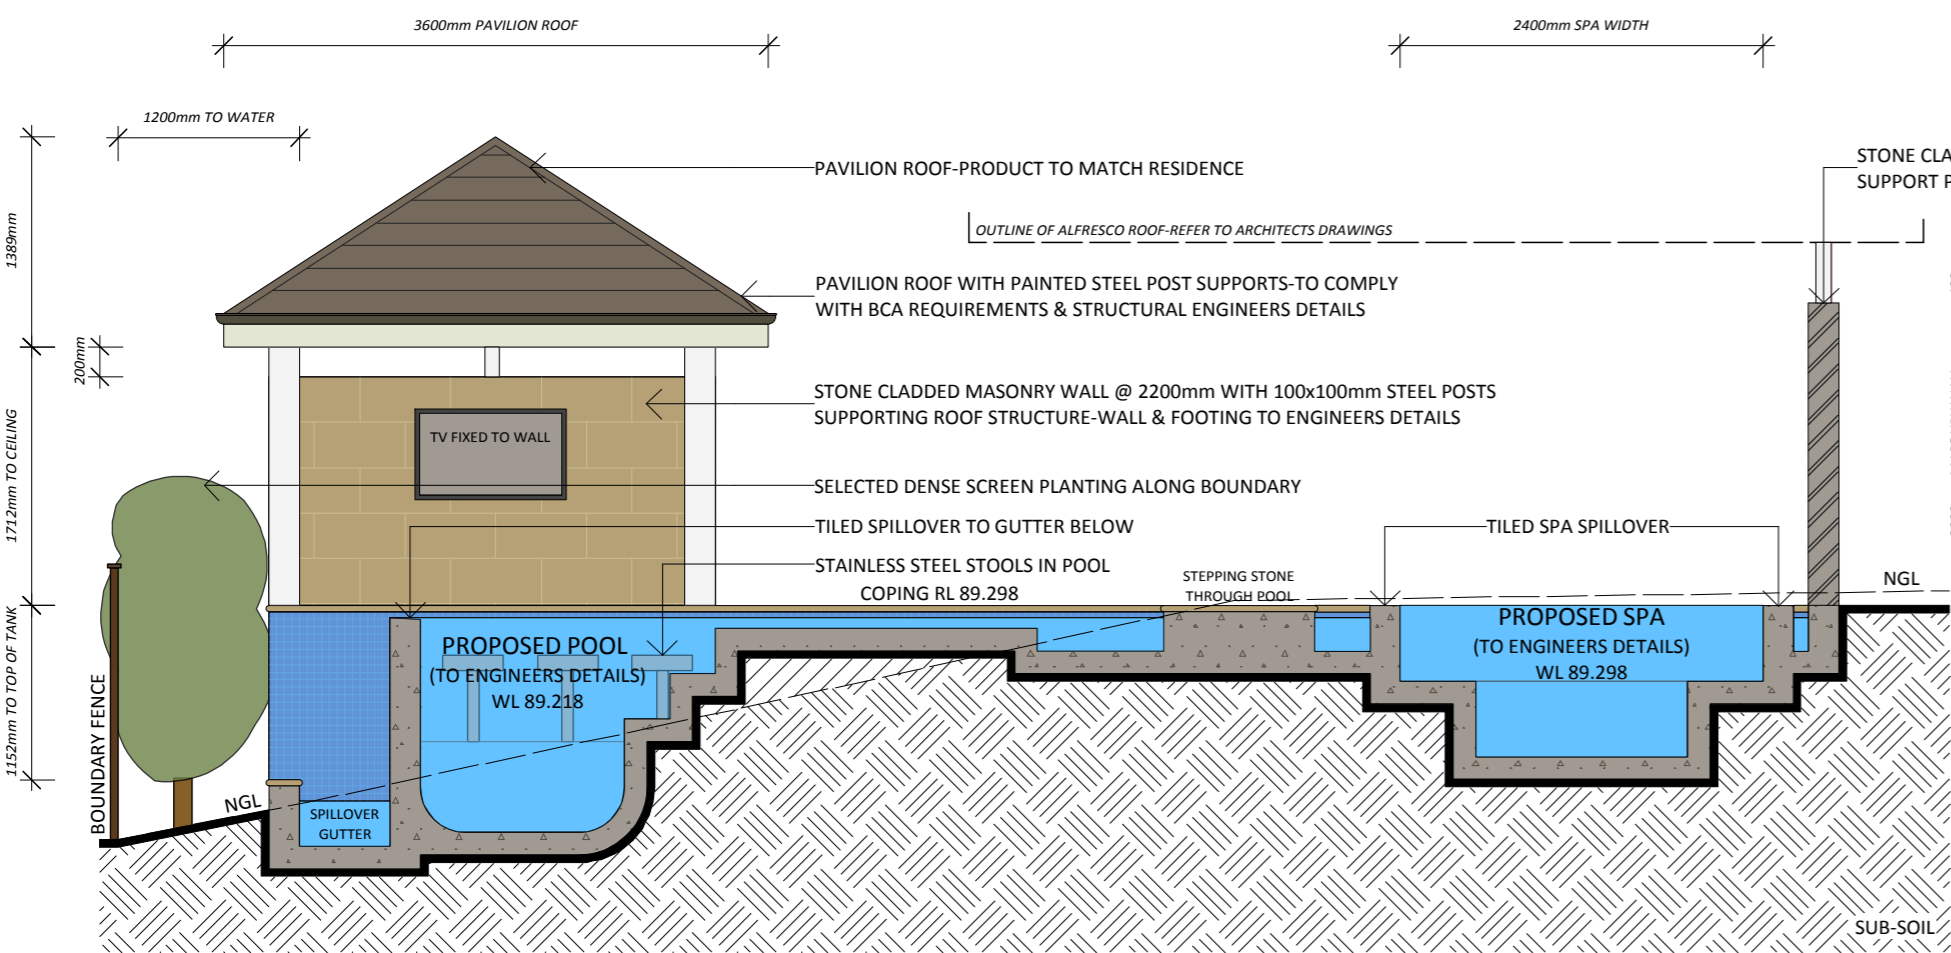

**B-B POOL & SPA SECTION/ELEVATION** SCALE 1:50

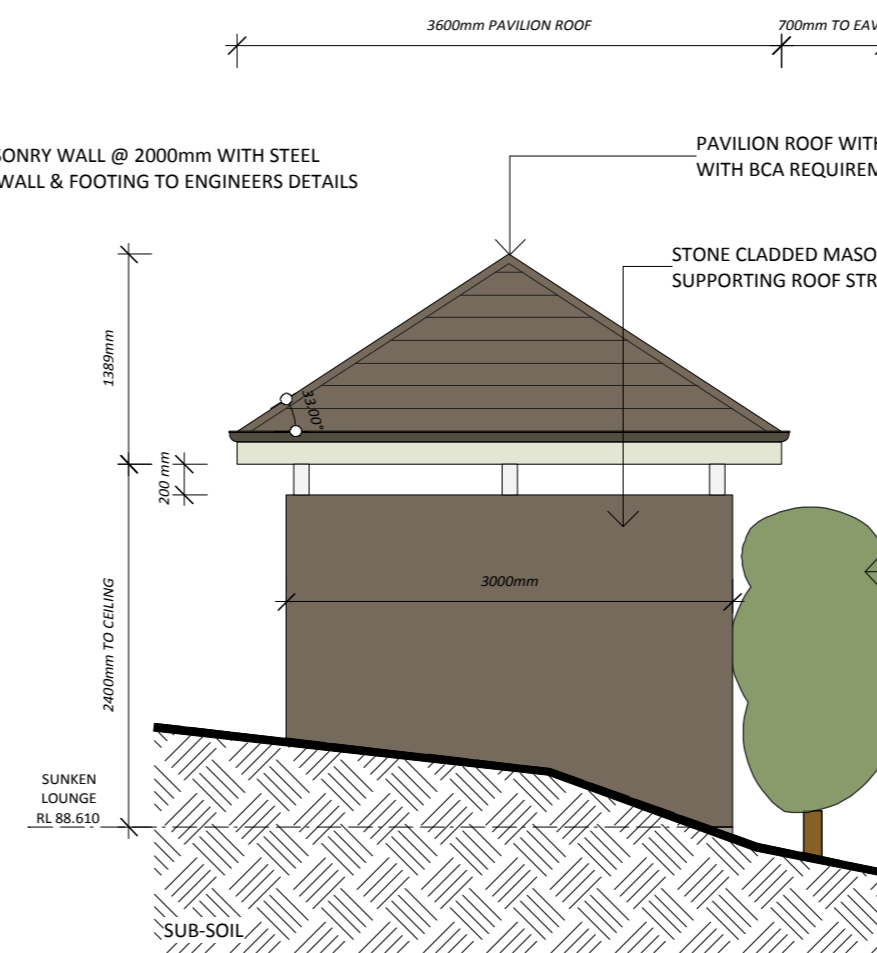

**C-C PAVILION ELEVATION** SCALE 1:50

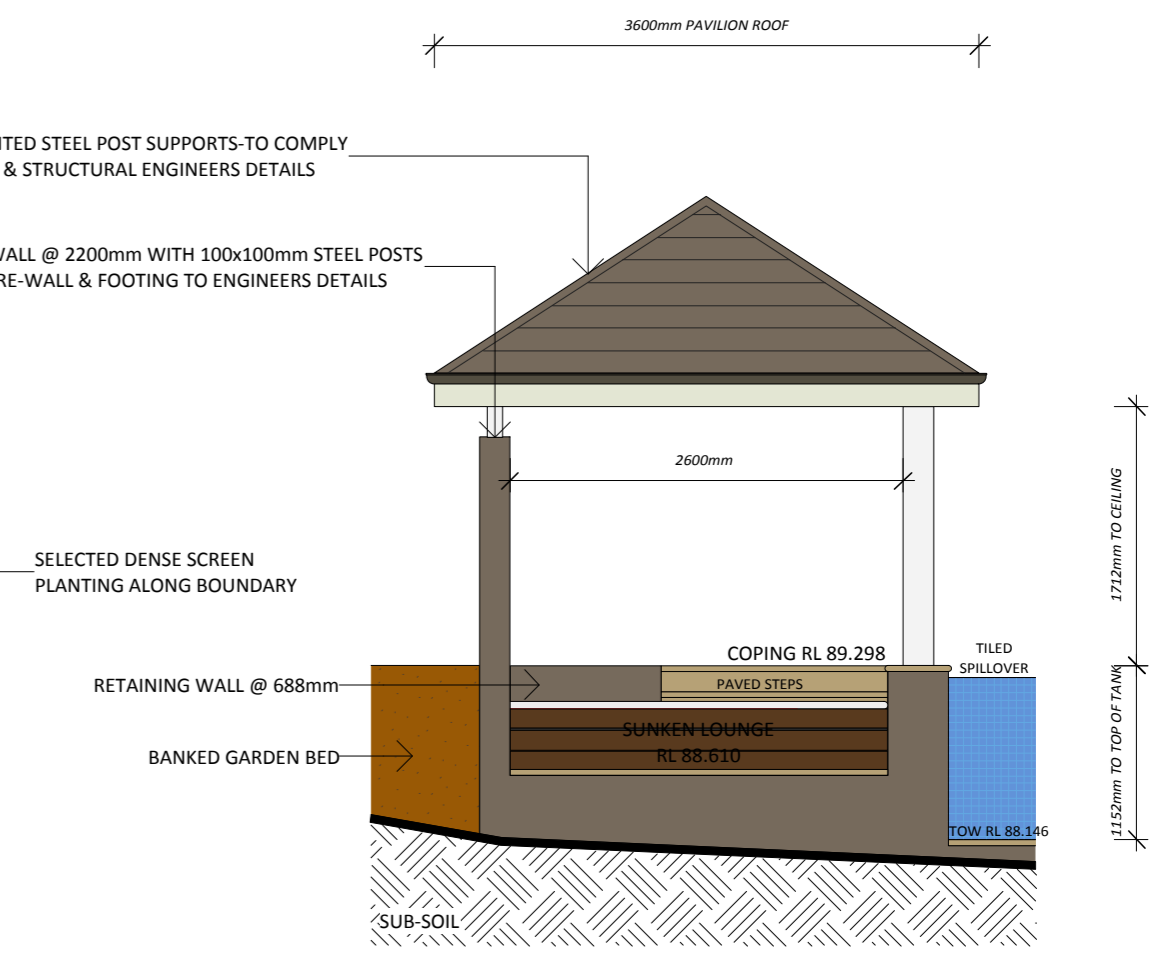

**D-D PAVILION ELEVATION** SCALE 1:50

Imagine. Create. Inspire.

Note: If the status of this drawing is not signed off for construction, it may be subject to change, alteration or amendment at the discretion of Fluid Design. No liability will be accepted for any loss, damage, harm or injury whether special, consequential, direct or indirect suffered by you or any other person as a result of the use of this drawing. Contractors are to verify all dimensions and levels on site prior to commencement of any work. Report any discrepancies to designer before proceeding with any work. Location of underground services to be proven on site & protected if necessary prior to construction. Any damage to services caused by excavation works, shall be made good by contractor at contractors expense and to project managers satisfaction. All works shall comply with relevant authority requirements, Building codes & local council guidelines. All materials to be fixed according to manufacturers recommendations. Works are to be carried out by qualified tradesmen according to approved methods. Fluid Design takes no responsibility for any variations, in design, construction methods, materials or specifications without written permission by project manager.



**FLUID DESIGN**  
Imagine. Create. Inspire.

Mobile: 0402 126 717  
Email: [justin@fluidlandscapedesign.com.au](mailto:justin@fluidlandscapedesign.com.au)  
Web: [www.fluidlandscapedesign.com.au](http://www.fluidlandscapedesign.com.au)  
Address: PO Box 745, St Ives N.S.W 2075, Australia  
FLUID DESIGN IS A MEMBER OF AUSTRALIAN INSTITUTE OF LANDSCAPE DESIGNERS AND MANAGERS (AILDM)

**© COPYRIGHT Fluid Design**  
This design and drawing is protected by copyright. No part of this drawing may be copied, reproduced or published without the prior written consent of the Copyright owner, Fluid Design. Any unauthorised use is strictly prohibited.

AMENDMENTS	CHECKED:
CHANGES REQUESTED BY ARCHITECT-22.12.10	JD

SECTIONS & ELEVATIONS	
LOT & DP:	CLIENT: MR & MRS SMITH
SCALE: 1:50 @ A2	PROJECT: CASTLE HILL, NSW
DRAWING: S.E.2	DATE: 22nd December 2010
SHEET NO: 2 of 4	DRAWN BY: Justin Dibble, Luke Randall

